

REVISION	DESCRIPTION	DATE
0	DESIGN DEVELOPMENT	3.4.2019

OWNER
SIGNATURE
PROJECT NAME
2 STOREYS GUEST HOUSE

BLOCK NO. LOT NO.
LOCATION
NAY PYI TAW

DRAWING TITLE
**PLUMBING LAYOUT PLAN
(GROUND FLOOR)**

DRAWING NO.
ASL - M&E - NPT - GH - PLUMBING - 001


SCALE	DATE /ISSUED	REVISION
N/A	3.4.2019	0

DRAWN BY
EHHW

CHECK BY
STAK

M&E AND FIRE ENGINEER
ASL M&E Design & Calculation

Address NO 32, Same Loe Thar Yar Road, N Dagon
Contact phone 095115712, 09785115712

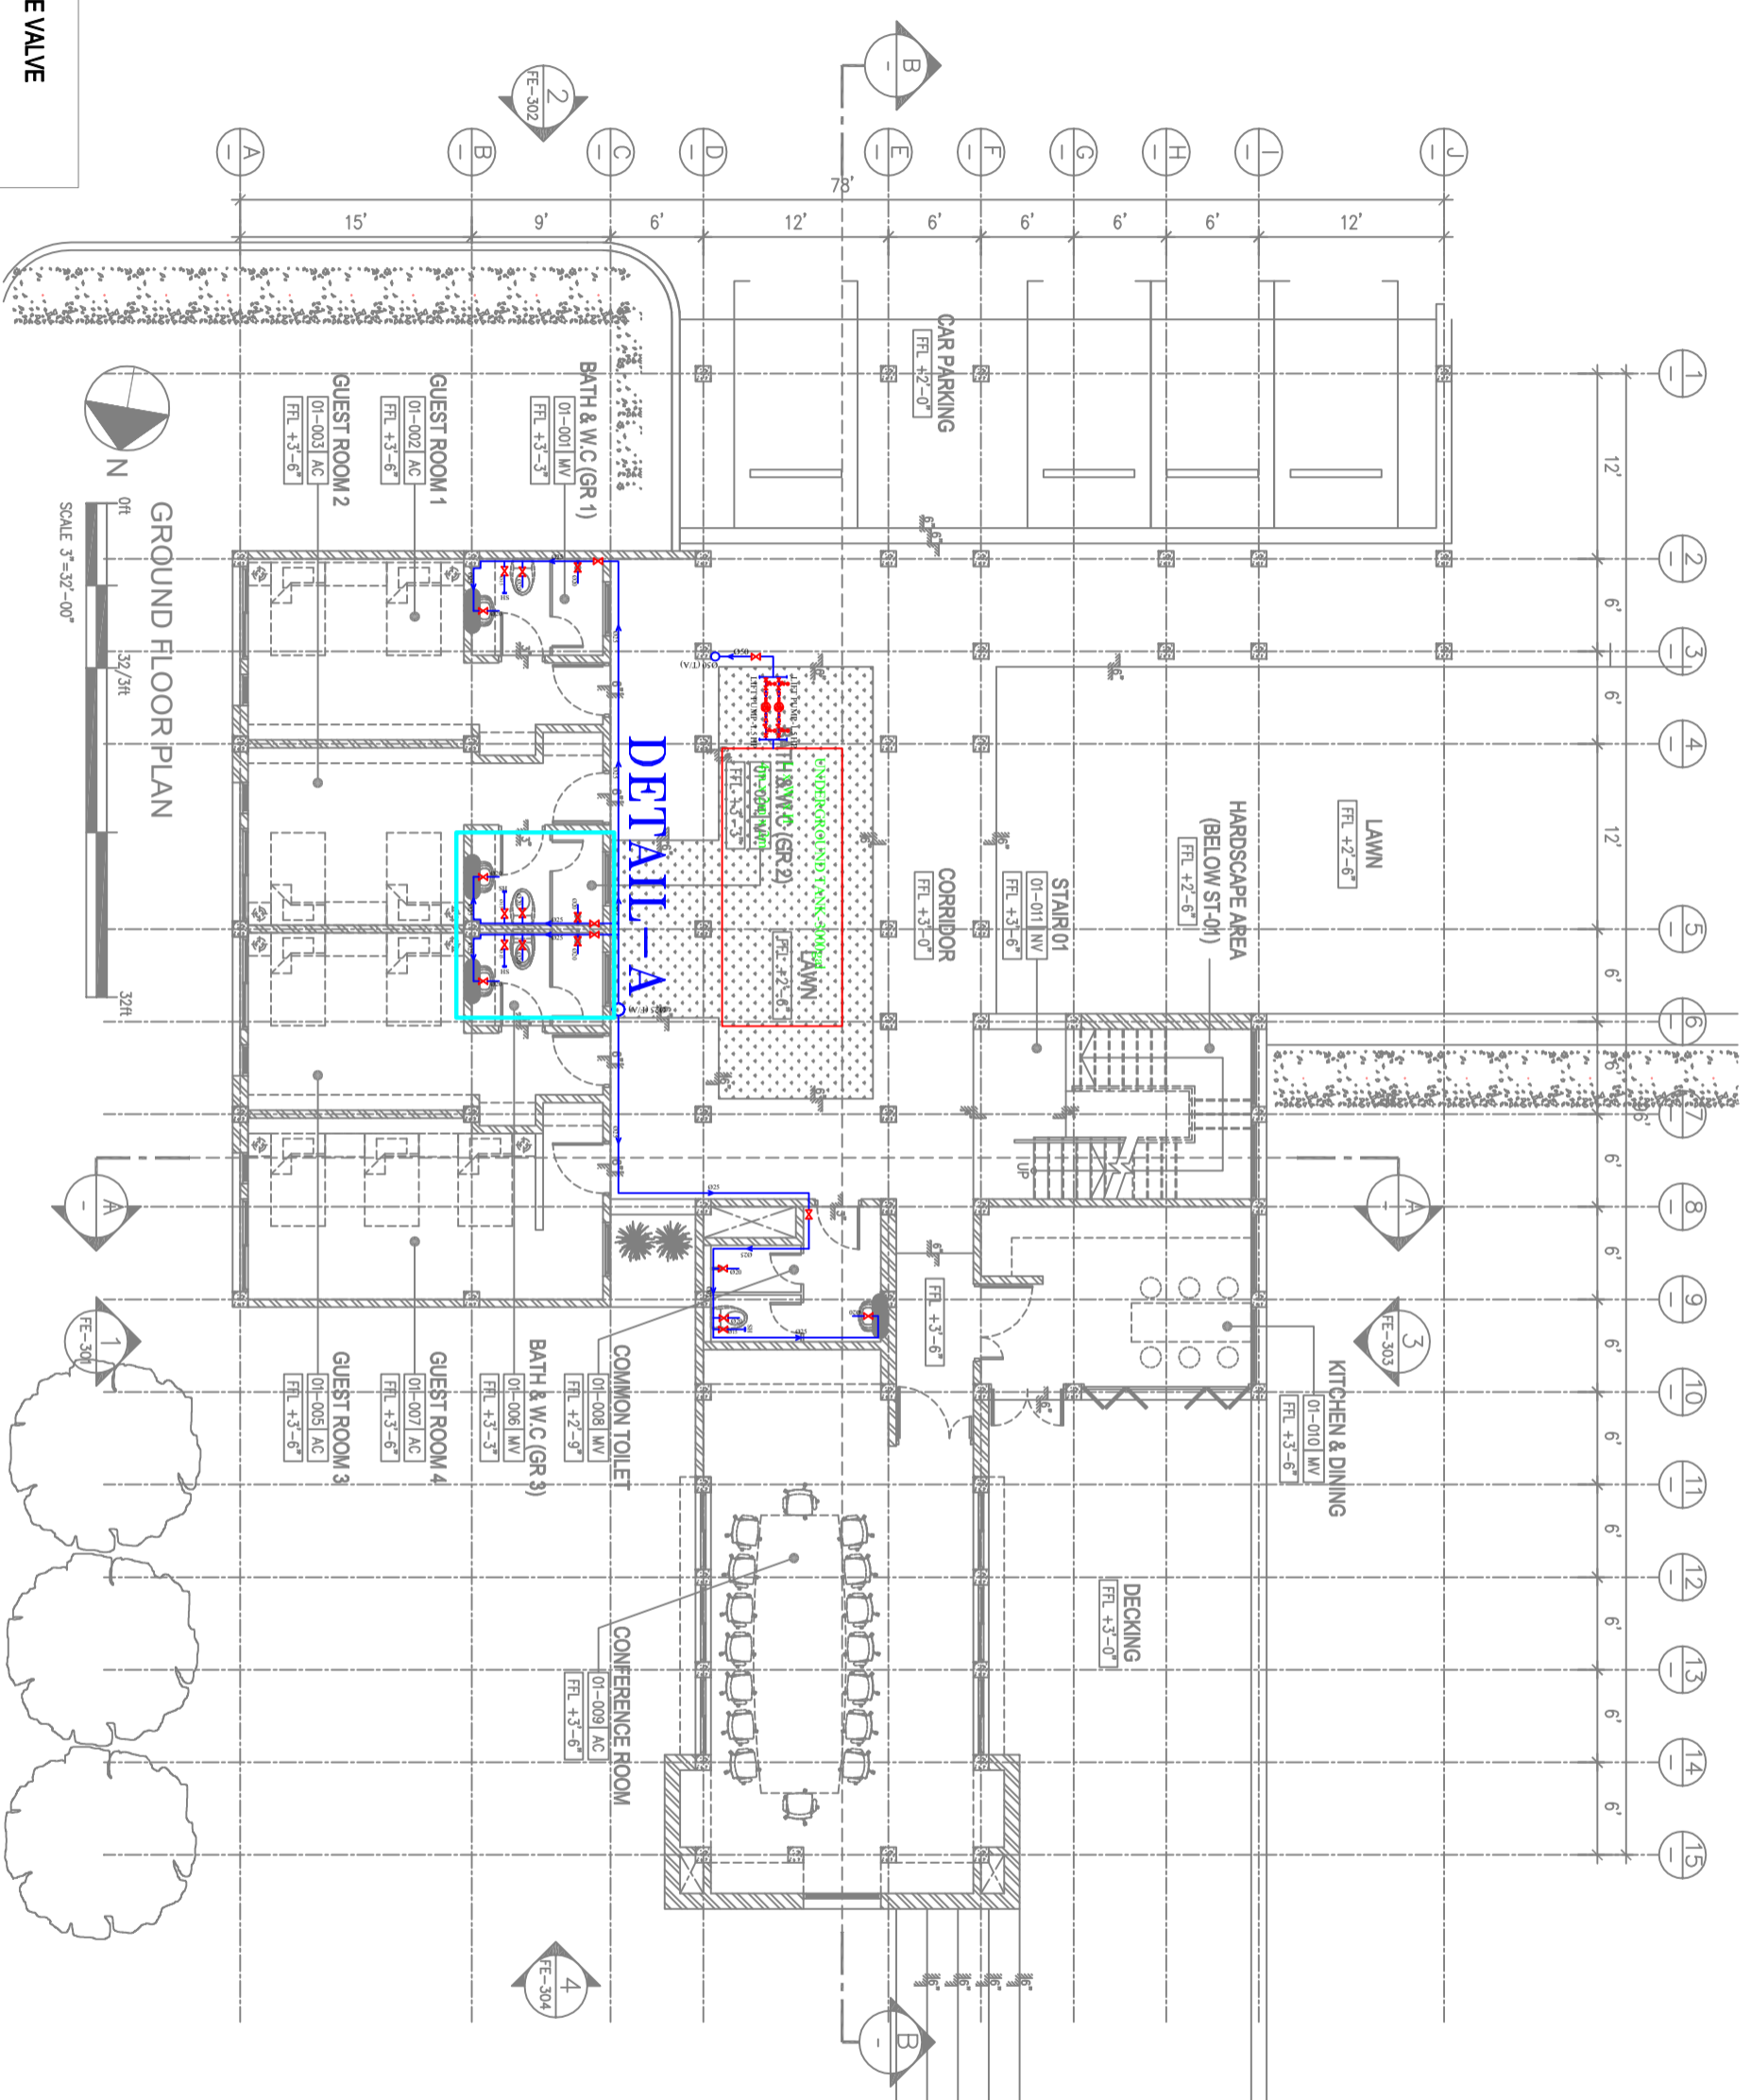

LEGENDS

- GATE VALVE
- HS - HAND SHOWER
- COLD WATER PIPE
- LIFT PUMP

PLUMBING LAYOUT PLAN (GROUND FLOOR)