

REVISION	DESCRIPTION	DATE
0	DESIGN DEVELOPMENT	3.4.2019

OWNER SIGNATURE  
PROJECT NAME  
**2 STOREYS GUEST HOUSE**

BLOCK NO. LOT NO.  
LOCATION  
**NAY PYI TAW**

DRAWING TITLE  
**SANITARY LAYOUT PLAN (GROUND FLOOR)**

DRAWING NO.  
**ASL - M&E - NPT - GH - SANITARY - 001**


SCALE	DATE / ISSUED	REVISION
N/A	3.4.2019	0

DRAWN BY  
**EHHW**

CHECK BY  
**STAK**

M&E AND FIRE ENGINEER  
**ASL M&E Design & Calculation**

Address NO 32, Sone Lee Thar Yar Road, N Dagon  
Contact Phone 0951157172, 09753115712

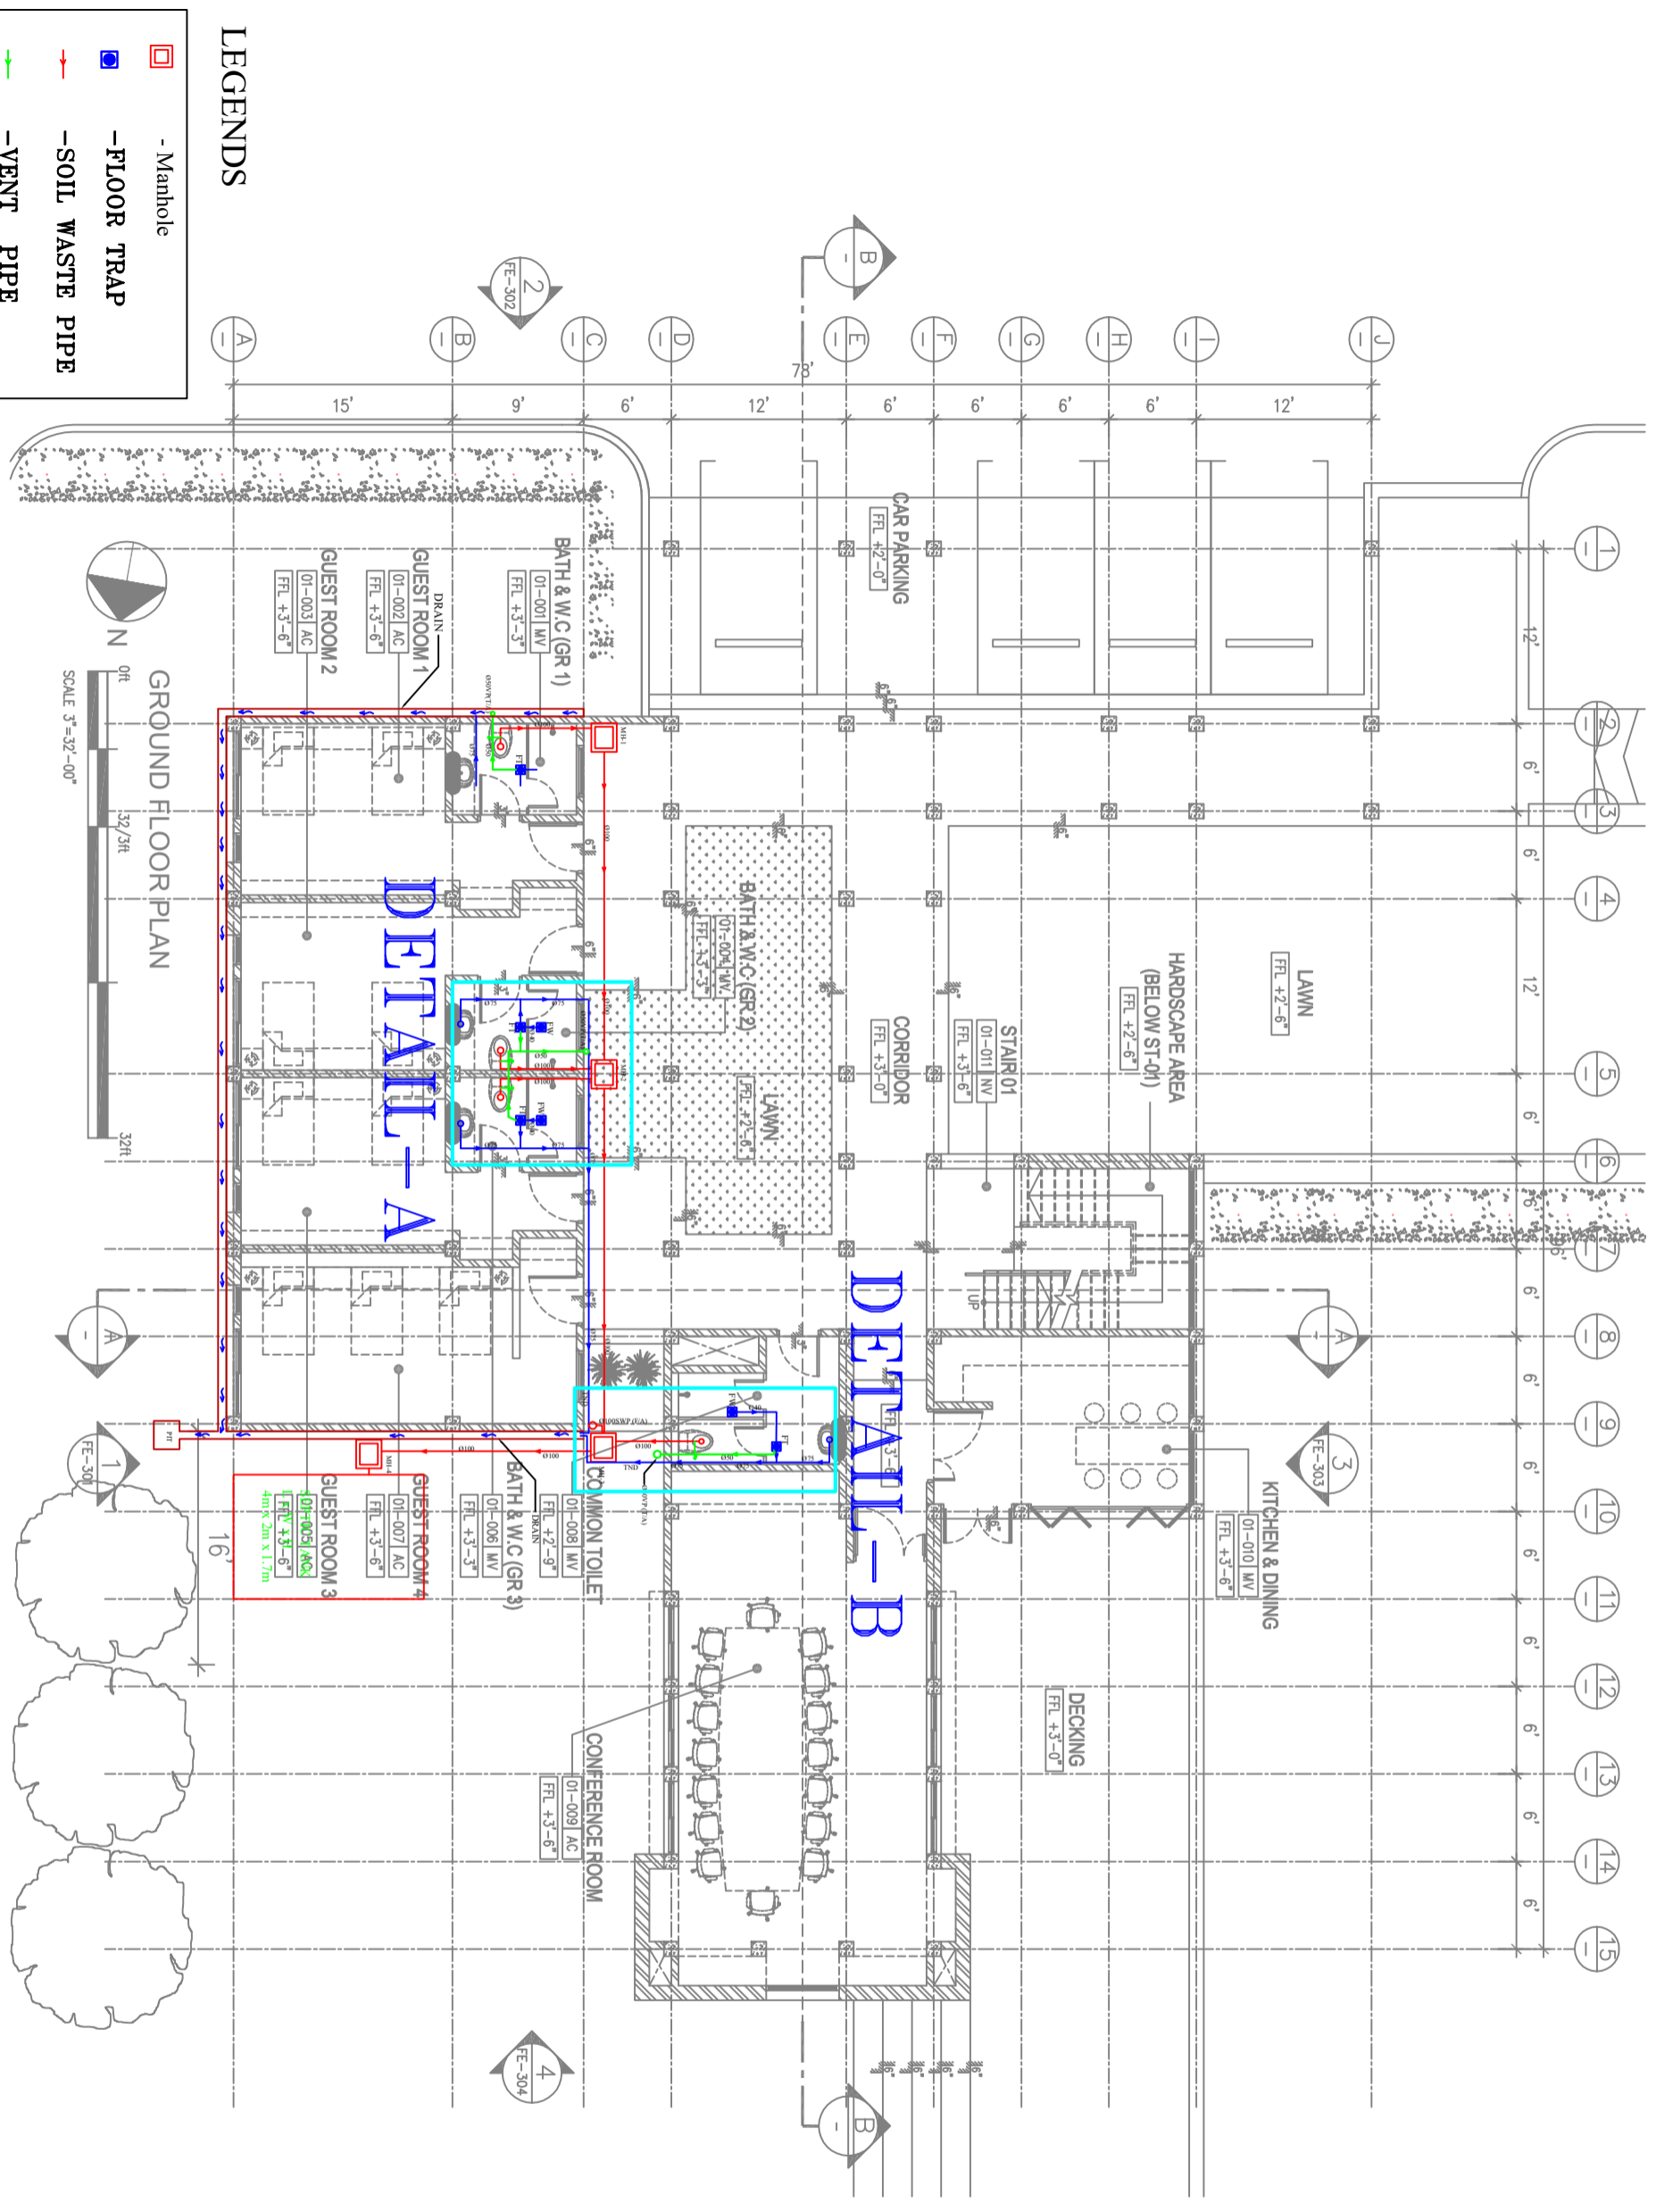

**SANITARY LAYOUT PLAN (GROUND FLOOR)**

- LEGENDS**
- Manhole
  - FLOOR TRAP
  - - SOIL WASTE PIPE
  - - VENT PIPE
  - - WASTE PIPE