

REVISION	DESCRIPTION	DATE
0	DESIGN DEVELOPMENT	3.4.2019

OWNER SIGNATURE
PROJECT NAME

2 STOREYS GUEST HOUSE

BLOCK NO. LOT NO.

LOCATION
NAY PYI TAW


DRAWING TITLE
SANITARY LAYOUT PLAN (FIRST FLOOR)

DRAWING NO. ASL - M&E - NPT - GH - SANITARY - 002
SCALE N/A DATE /ISSUED 3.4.2019 REVISION 0
DRAWN BY EHHW CHECK BY STAK

M&E AND FIRE ENGINEER

ASL M&E Design & Calculation

Address NO 32, Same Lae Thar Yar Road, N Dagon
Contact phone 095115712, 0978515712

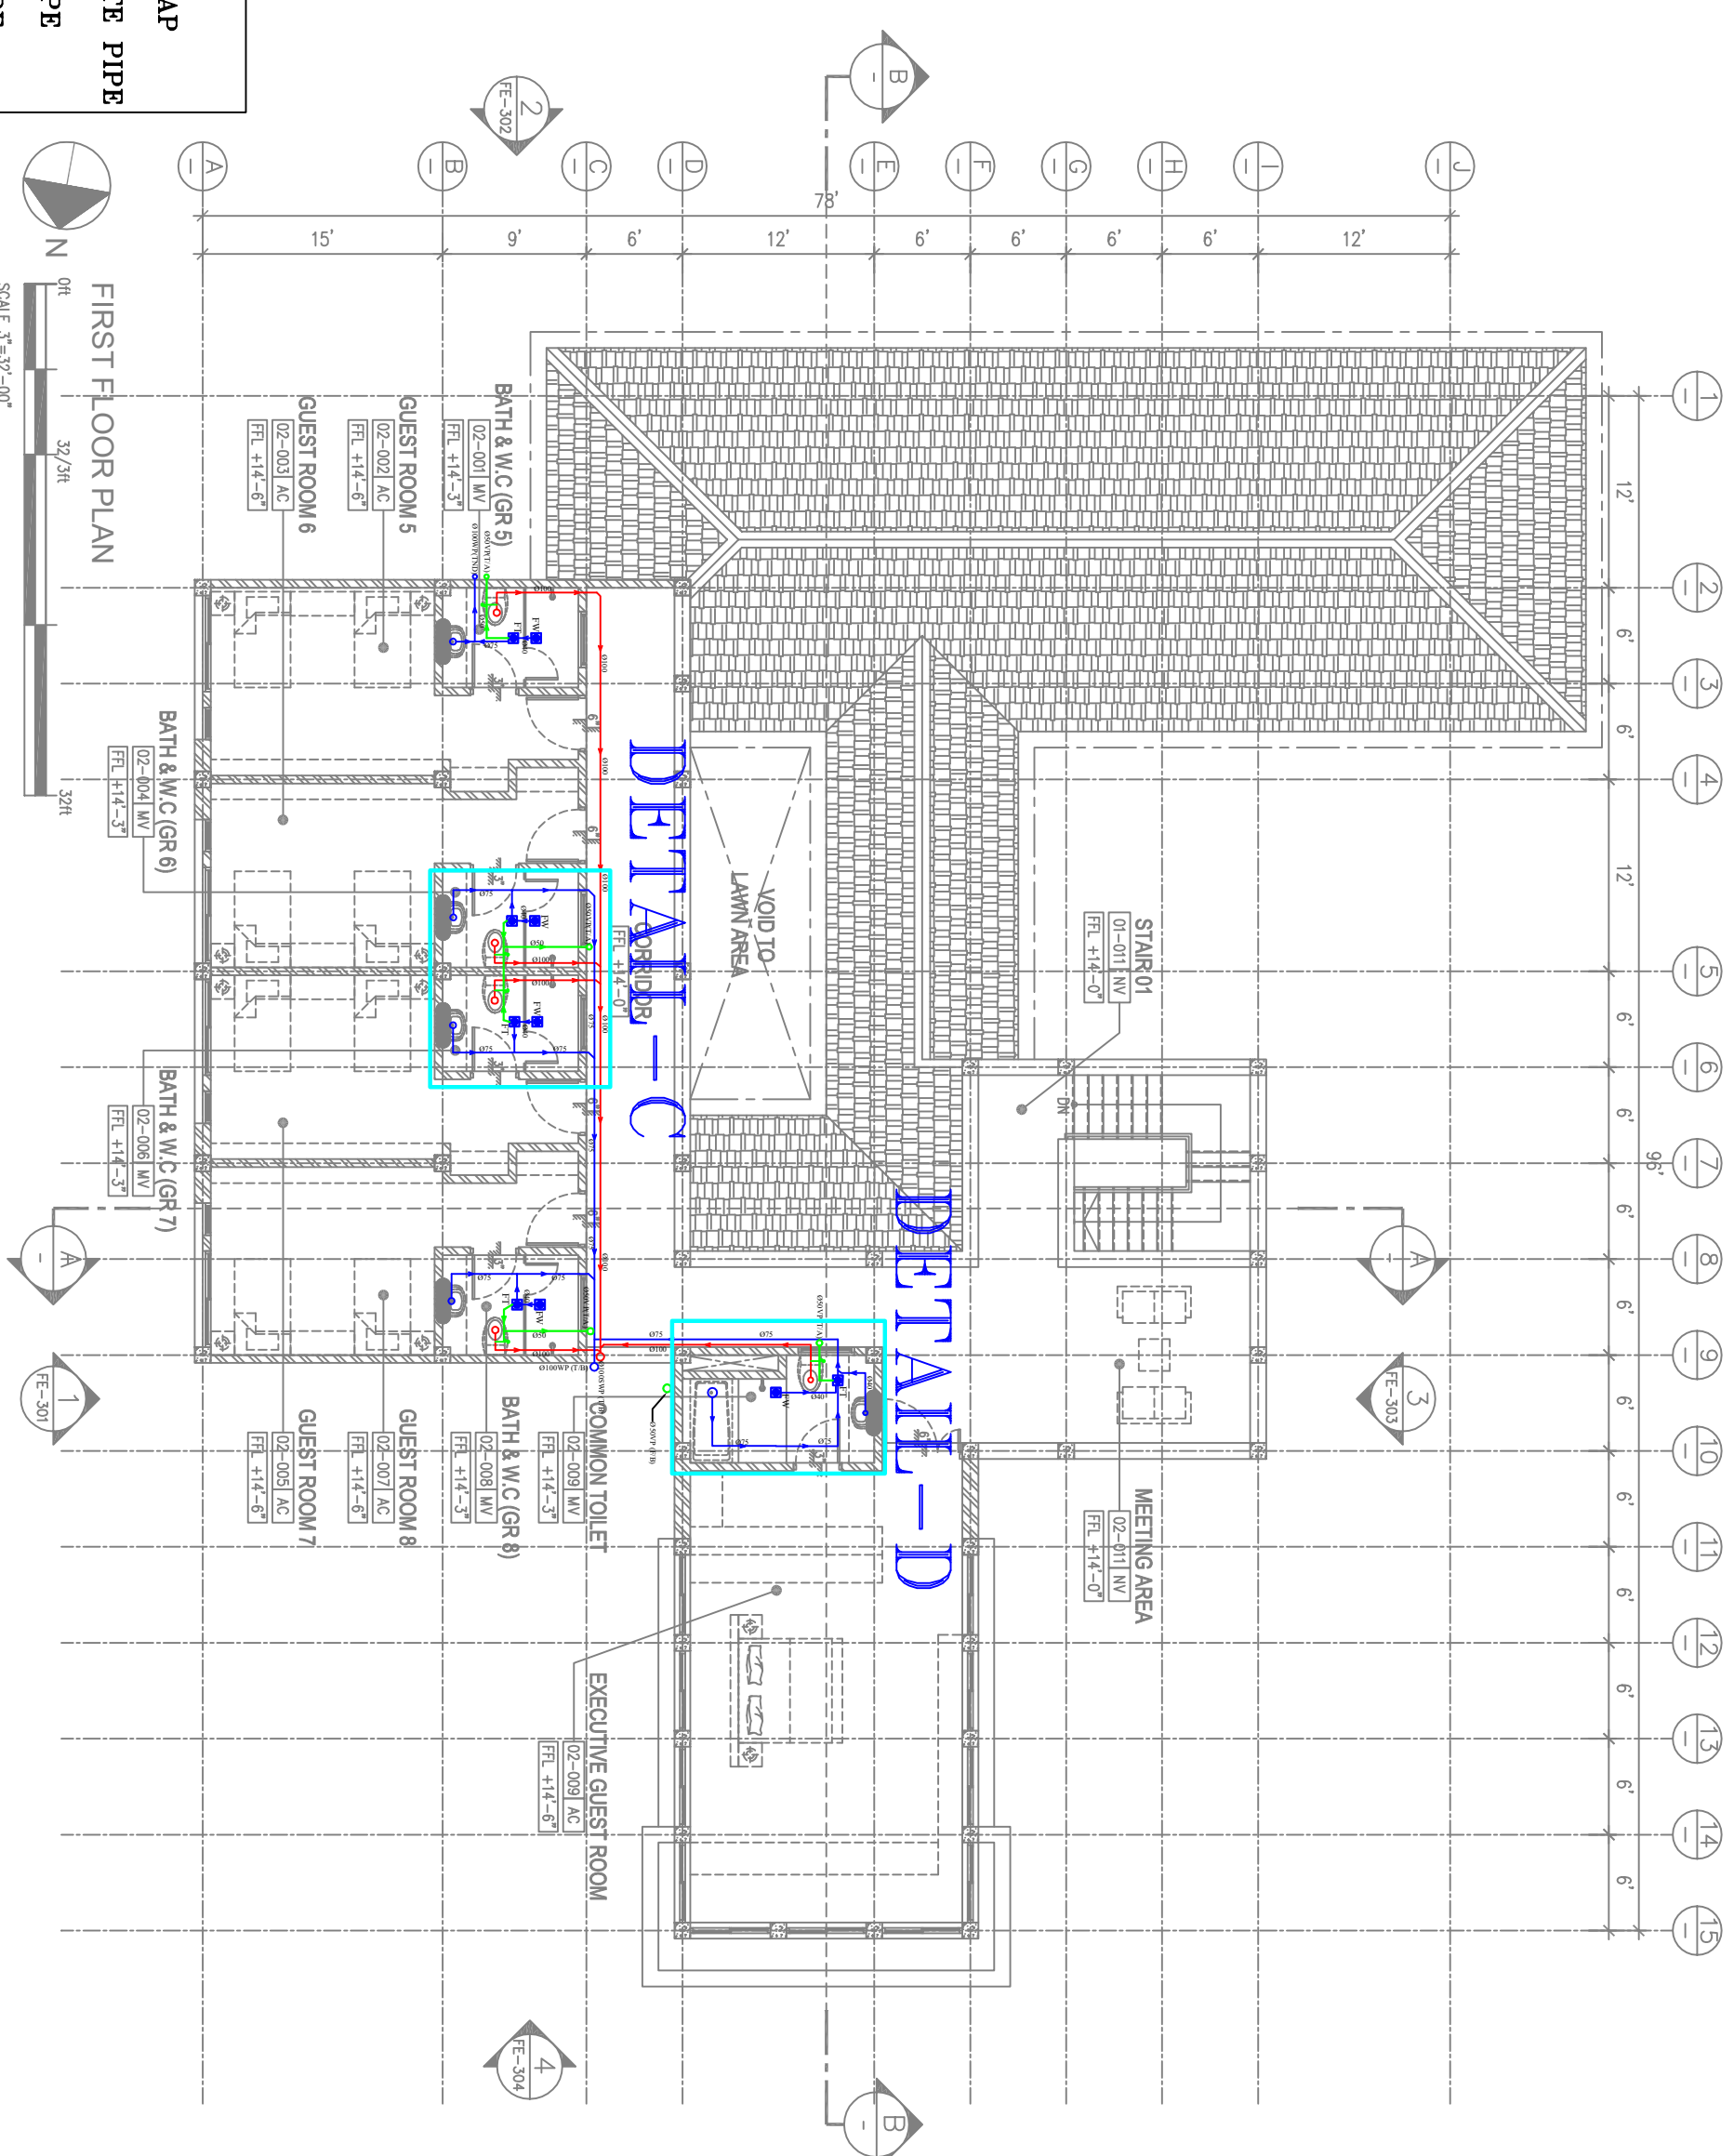

- LEGENDS**
- Manhole
 - FLOOR TRAP
 - SOIL WASTE PIPE
 - VENT PIPE
 - WASTE PIPE

SANITARY LAYOUT PLAN (FIRST FLOOR)