



(PROPOSED SEPTIC TANK DRAWING)

THE SIZE CAN ENLARGE

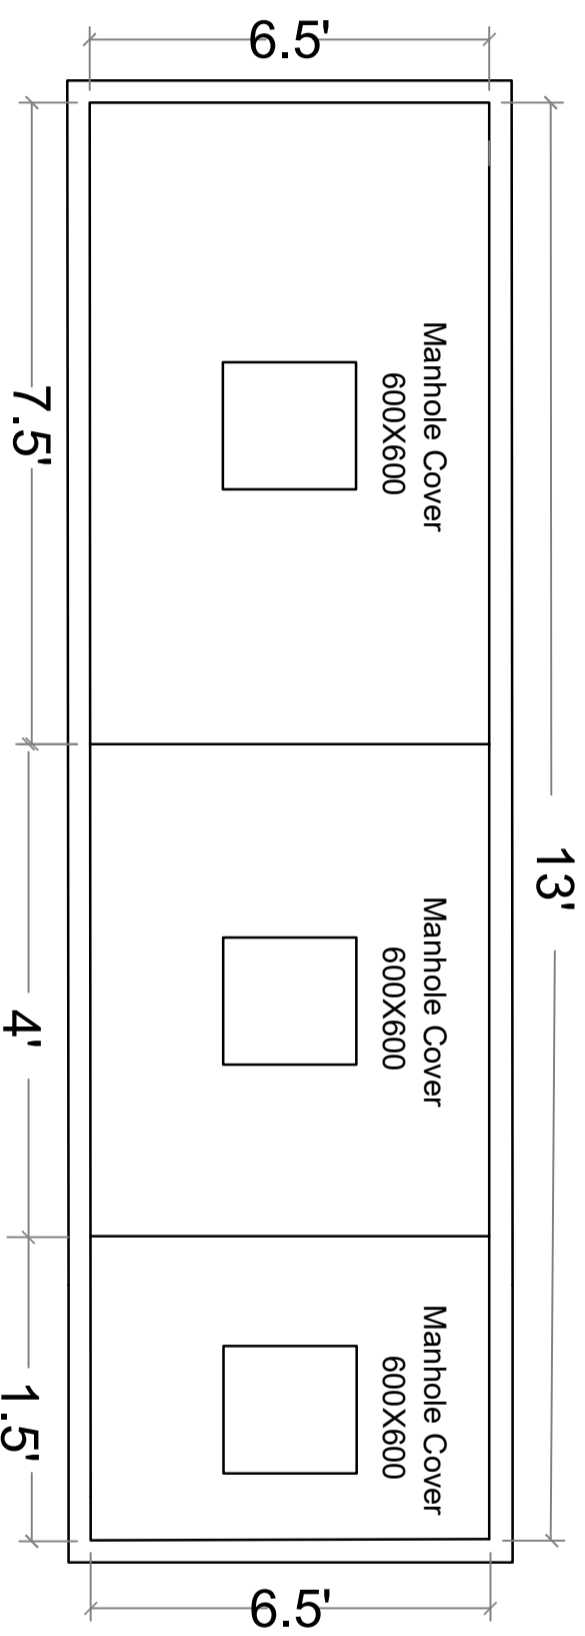

TOP VIEW

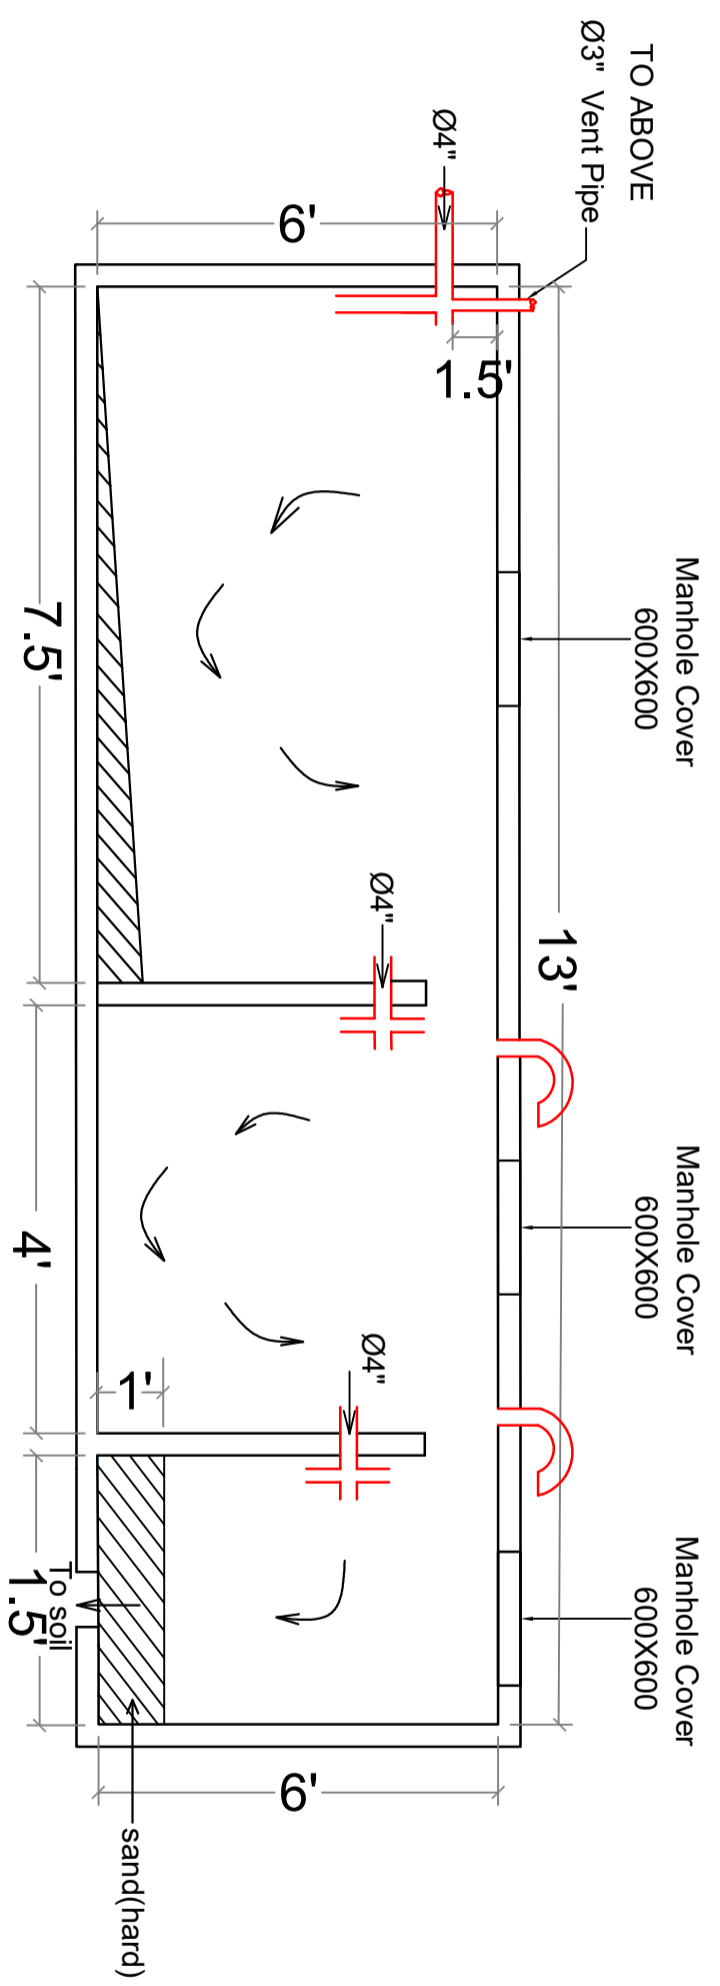

SECTION VIEW

SEPTIC TANK LAYOUT PLAN

REVISION	DESCRIPTION	DATE
0	DESIGN DEVELOPMENT	3.4.2019

OWNER SIGNATURE	
PROJECT NAME	2 STOREYS GUEST HOUSE

BLOCK NO.	LOT NO.
LOCATION	NAY PYI TAW

DRAWING TITLE	SEPTIC TANK LAYOUT PLAN
DRAWING NO.	ASL - M&E - NPT - GH - SANITARY - 006

SCALE	DATE / ISSUED	REVISION
N/A	3.4.2019	0
DRAWN BY	CHECK BY	
EHHW	STAK	