

REVISION	DESCRIPTION	DATE
0	DESIGN DEVELOPMENT	3.4.2019

OWNER SIGNATURE
PROJECT NAME
2 STOREYS GUEST HOUSE

BLOCK NO. LOT NO.
LOCATION
NAY PYI TAW

DRAWING TITLE
PLUMBING LAYOUT PLAN (FIRST FLOOR)


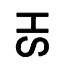


DRAWING NO.
ASL - M&E - NPT - GH - PLUMBING - 002


SCALE	DATE / ISSUED	REVISION
N/A	3.4.2019	0

DRAWN BY: **EHHW** CHECK BY: **STAK**


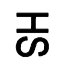


M&E AND FIRE ENGINEER
ASL M&E Design & Calculation


Address NO 32, Same Lae Thar Yar Road, N Dagon
Contact phone 095115712, 09785115712

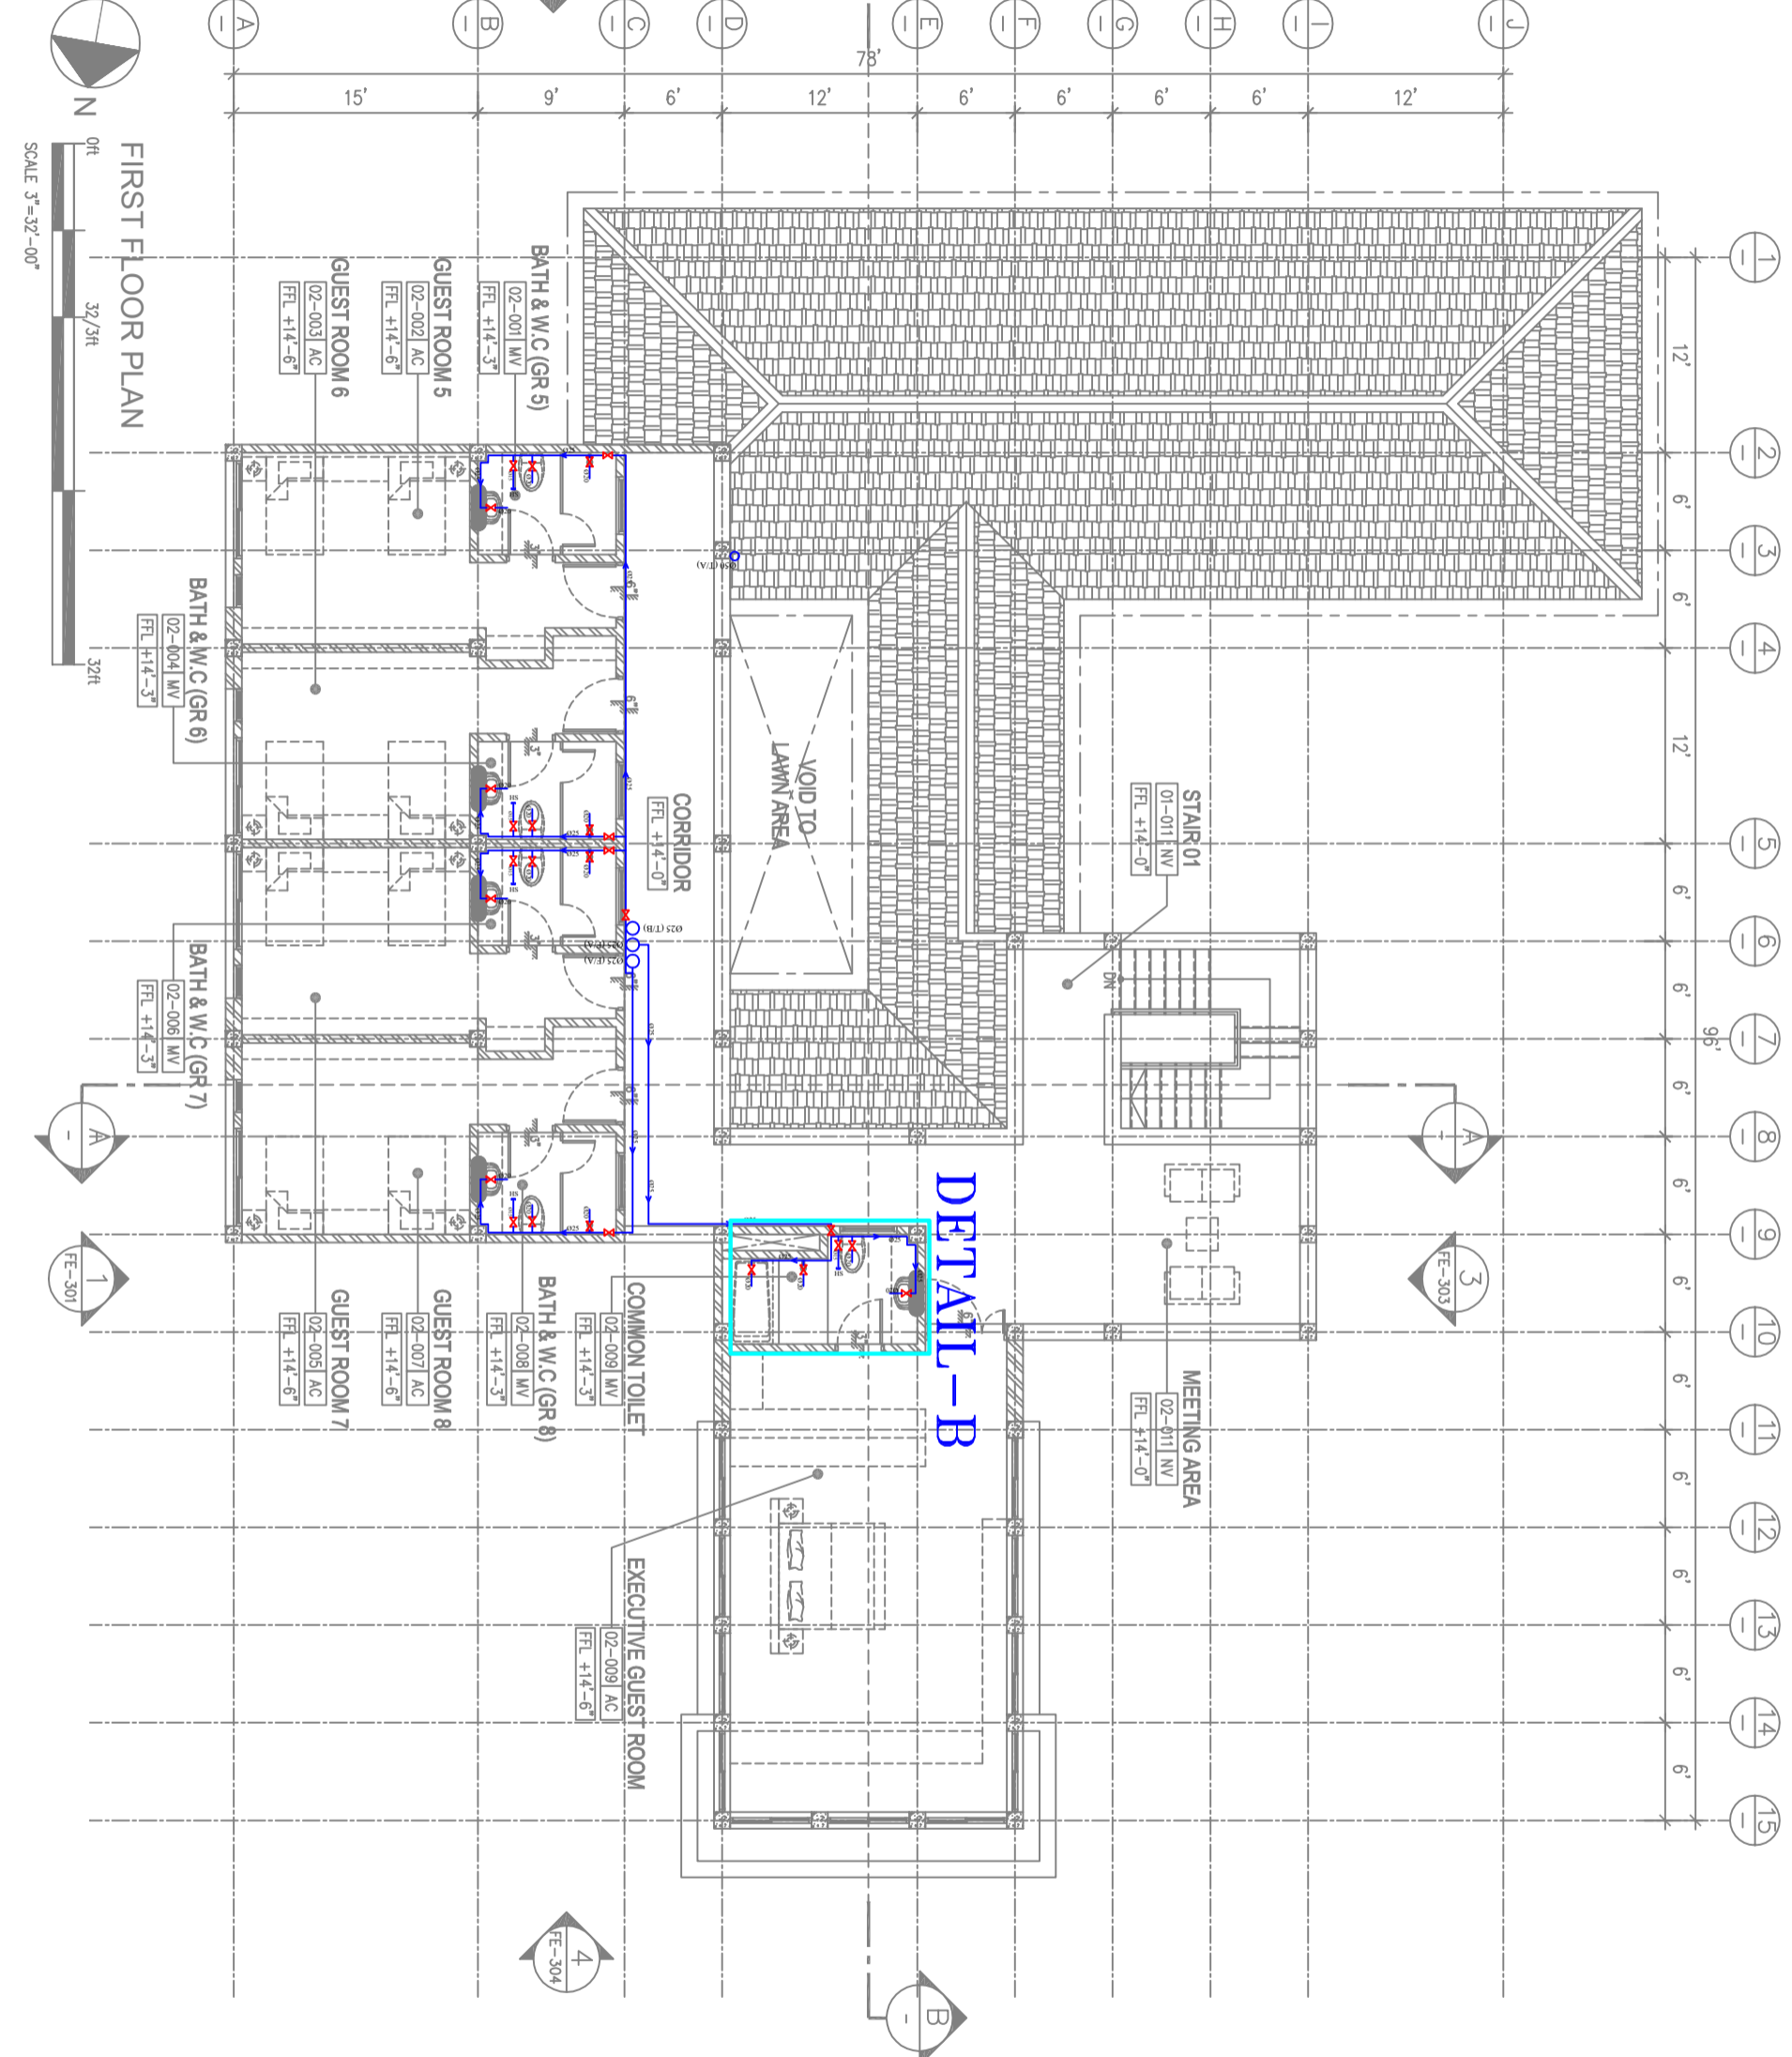- LEGENDS**
-  - GATE VALVE
 -  - HAND SHOWER
 -  - COLD WATER PIPE
 -  - LIFT PUMP



PLUMBING LAYOUT PLAN (FIRST FLOOR)

- LEGENDS**
-  - GATE VALVE
 -  - HAND SHOWER
 -  - COLD WATER PIPE
 -  - LIFT PUMP

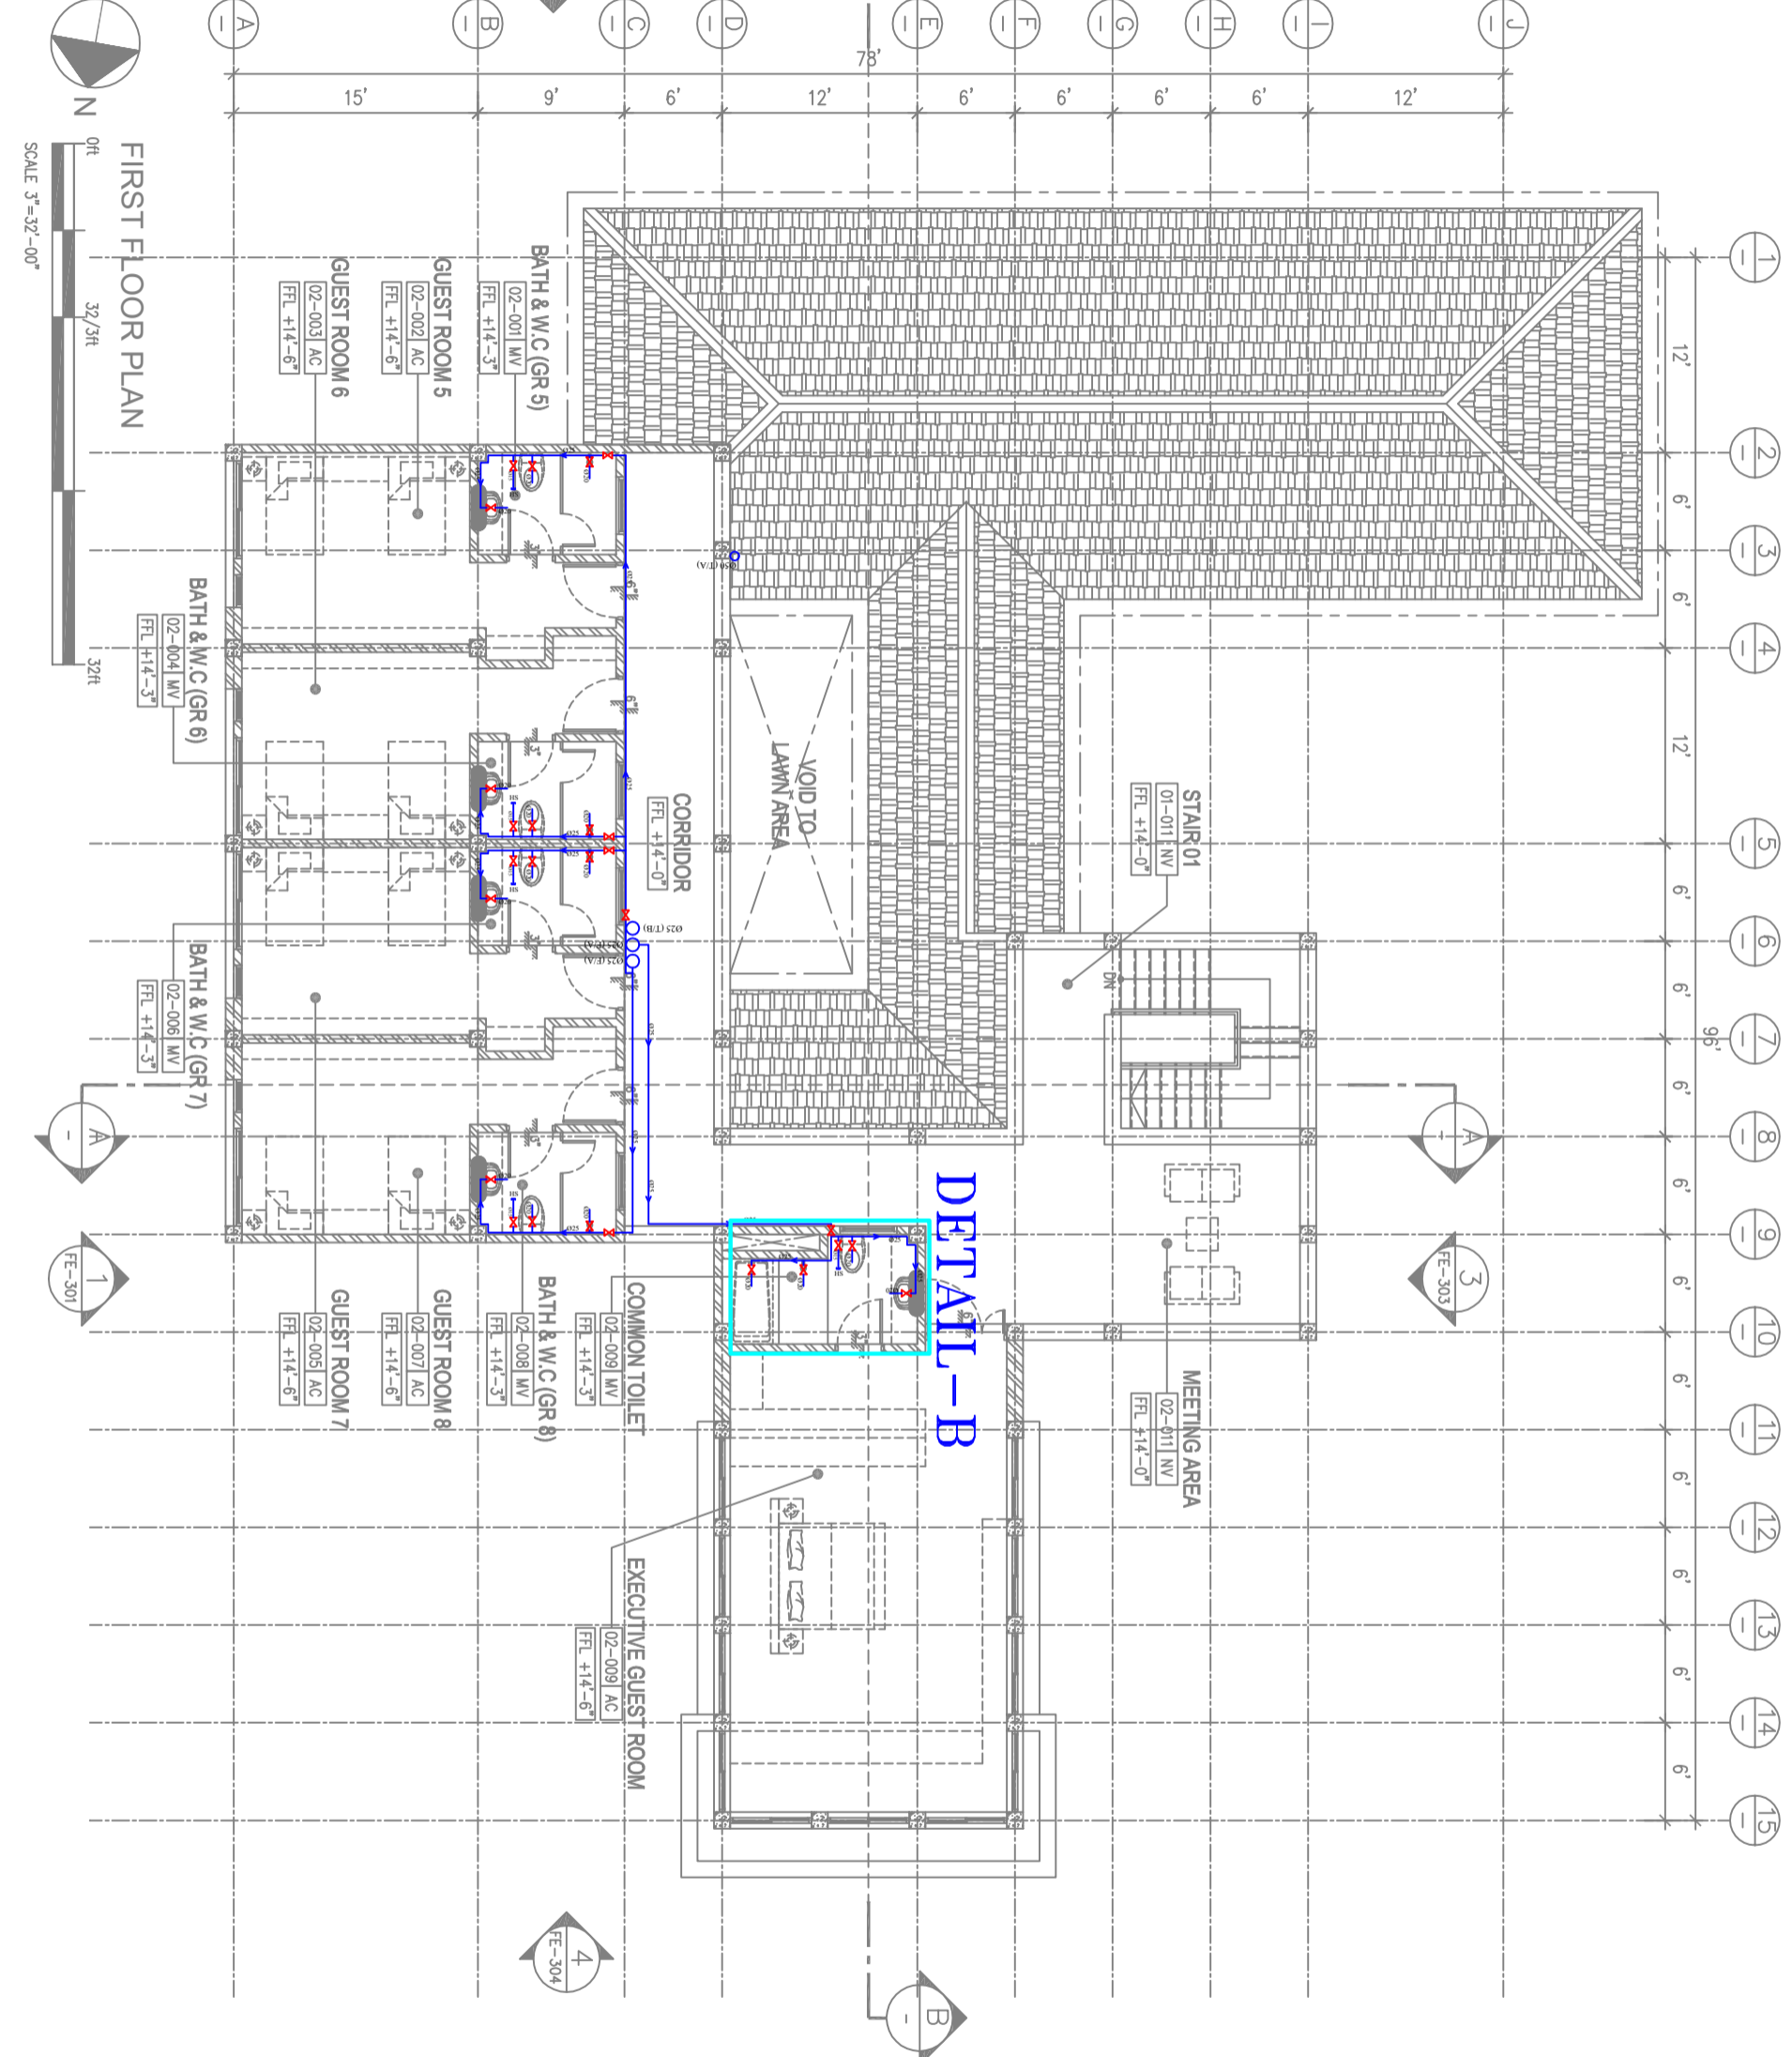

PLUMBING LAYOUT PLAN (FIRST FLOOR)