



DETAIL-A

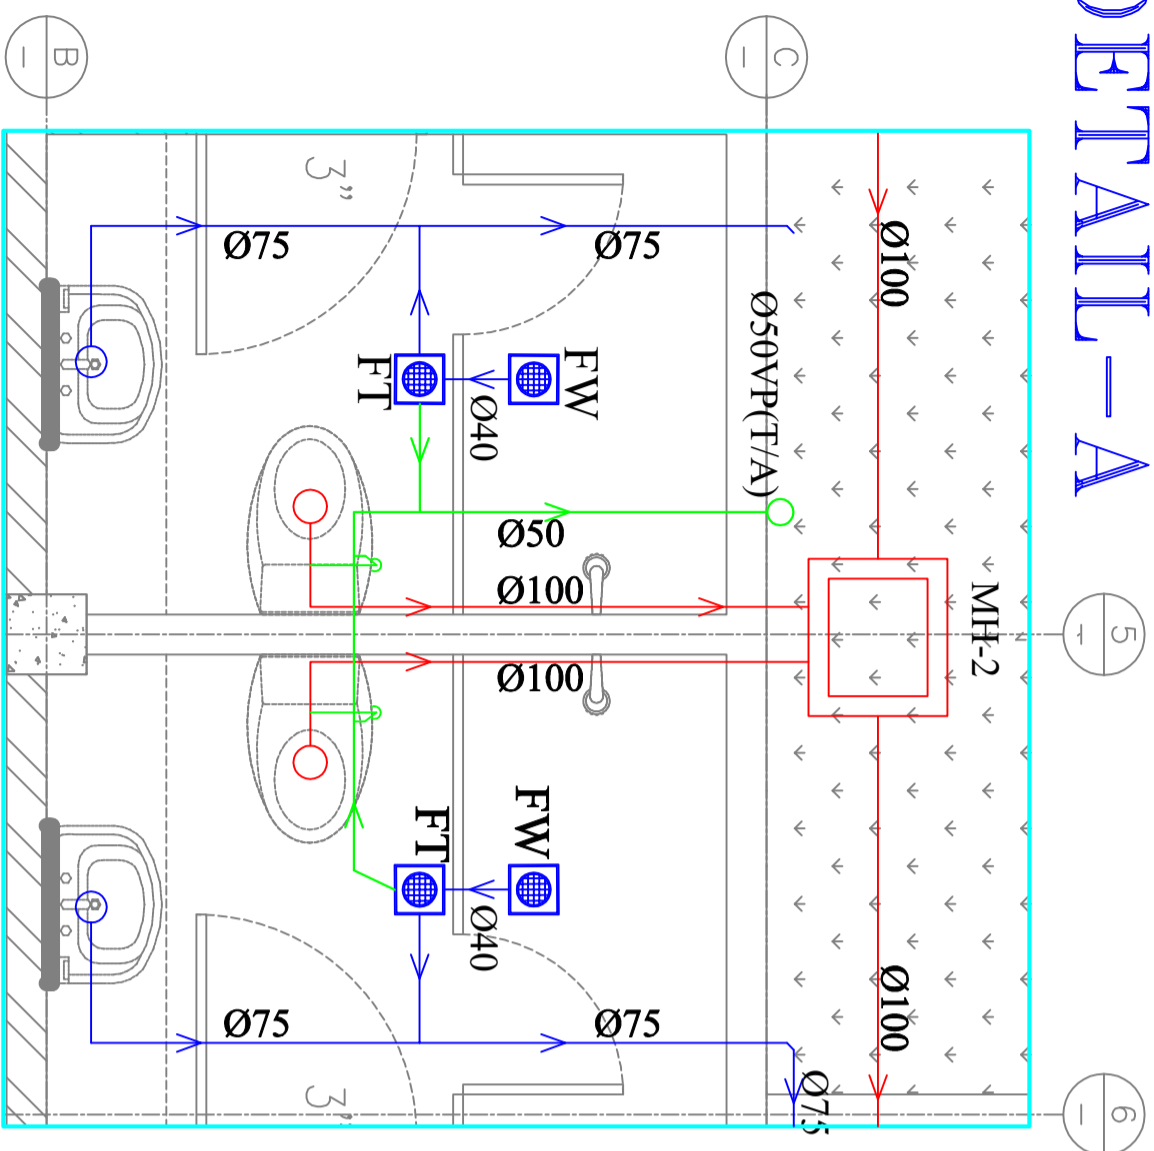

DETAIL-B

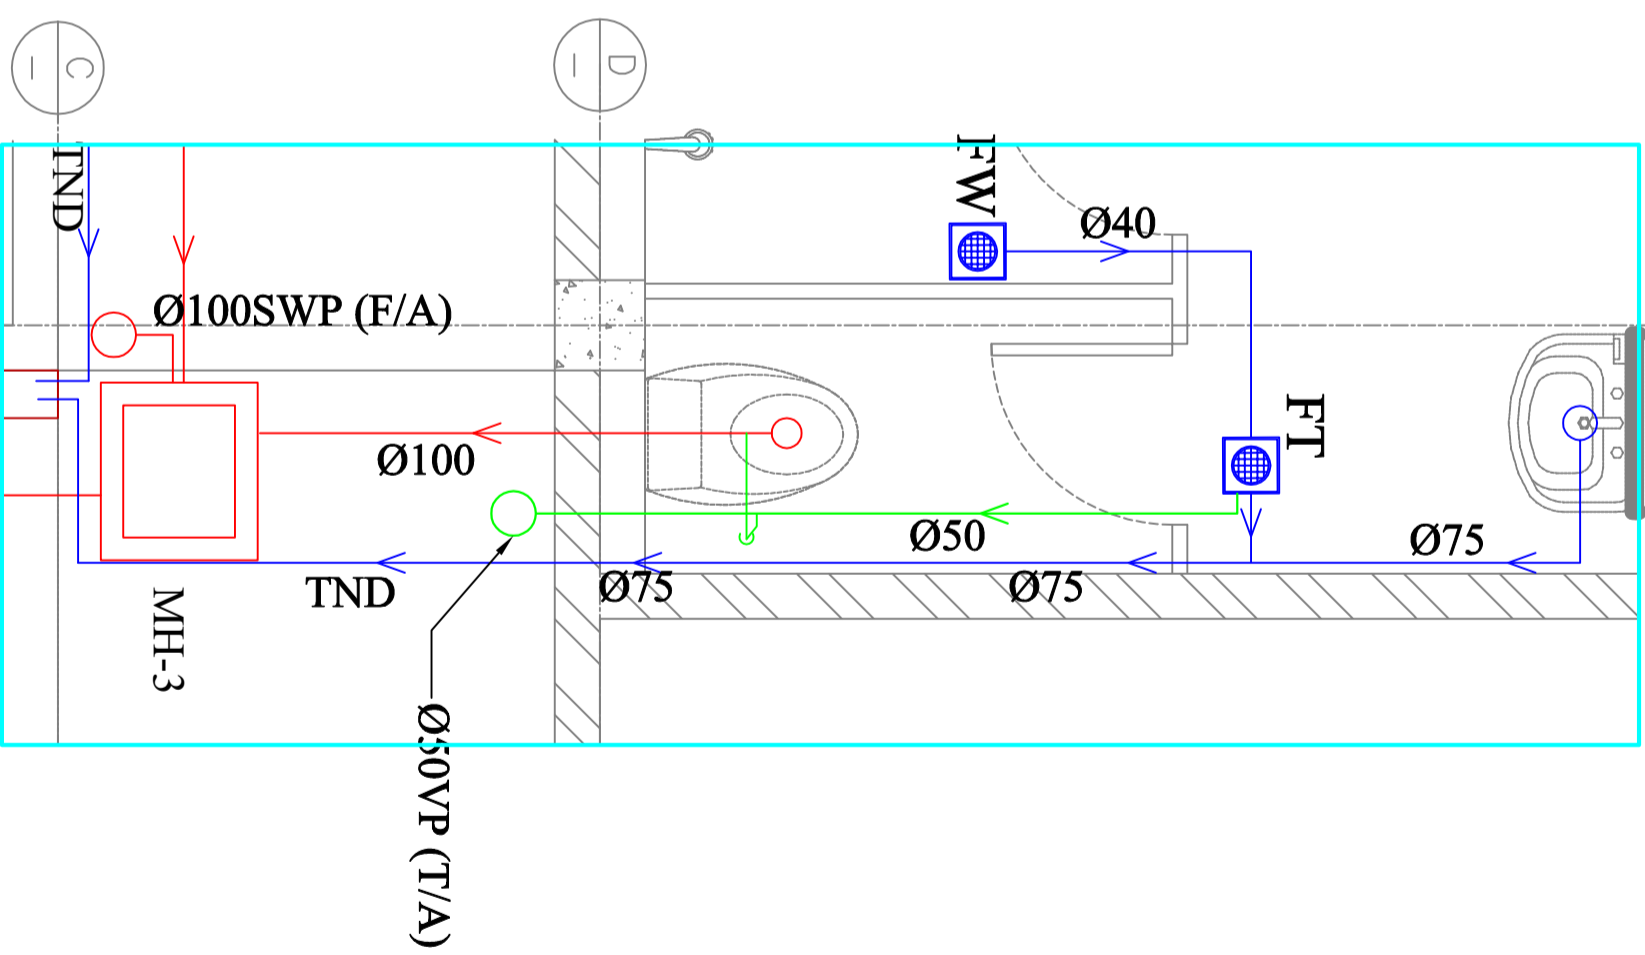

SANITARY LAYOUT PLAN (GROUND FLOOR)(DETAIL-A,B)

REVISION	DESCRIPTION	DATE
0	DESIGN DEVELOPMENT	3.4.2019

OWNER SIGNATURE

PROJECT NAME

2 STOREYS GUEST HOUSE

BLOCK NO. LOT NO.

LOCATION

NAY PYI TAW

DRAWING TITLE

SANITARY LAYOUT PLAN
(GROUND FLOOR)(DETAIL-A,B)

DRAWING NO.

ASL - M&E - NPT - GH - SANITARY - 003

SCALE

N/A

DATE /ISSUED

3.4.2019

DRAWN BY

EHHW

CHECK BY

STAK

REVISION

0

M&E AND FIRE ENGINEER

ASL M&E Design & Calculation

Address NO 32, Same Loe Thar Yar Road, N Dagon

Contact Phone 095115712, 09785115712