



DETAIL-C

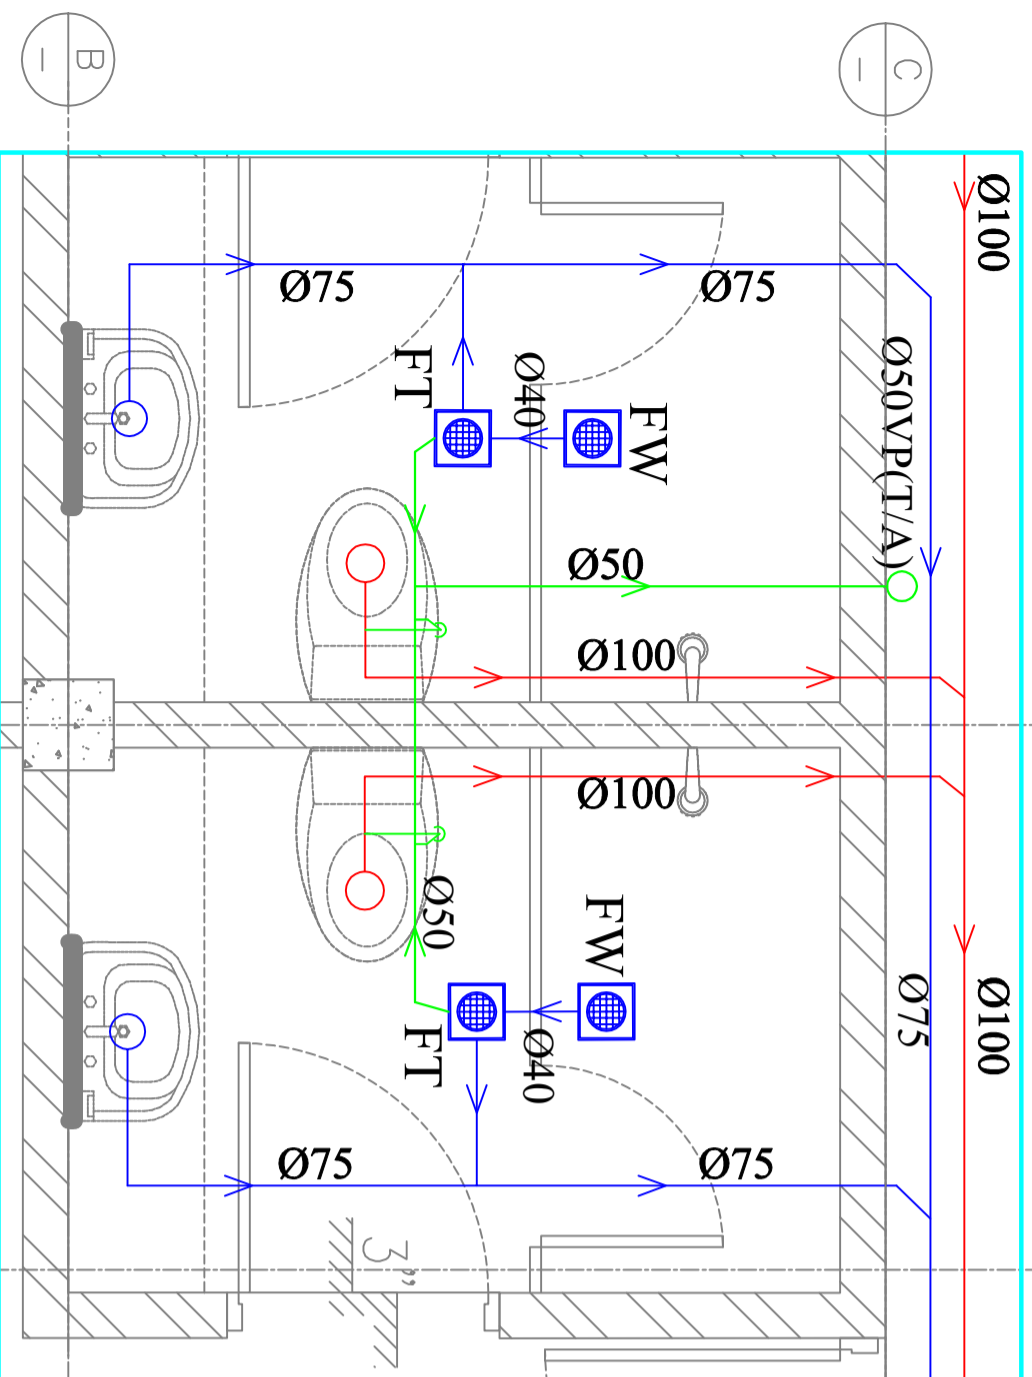

DETAIL-D

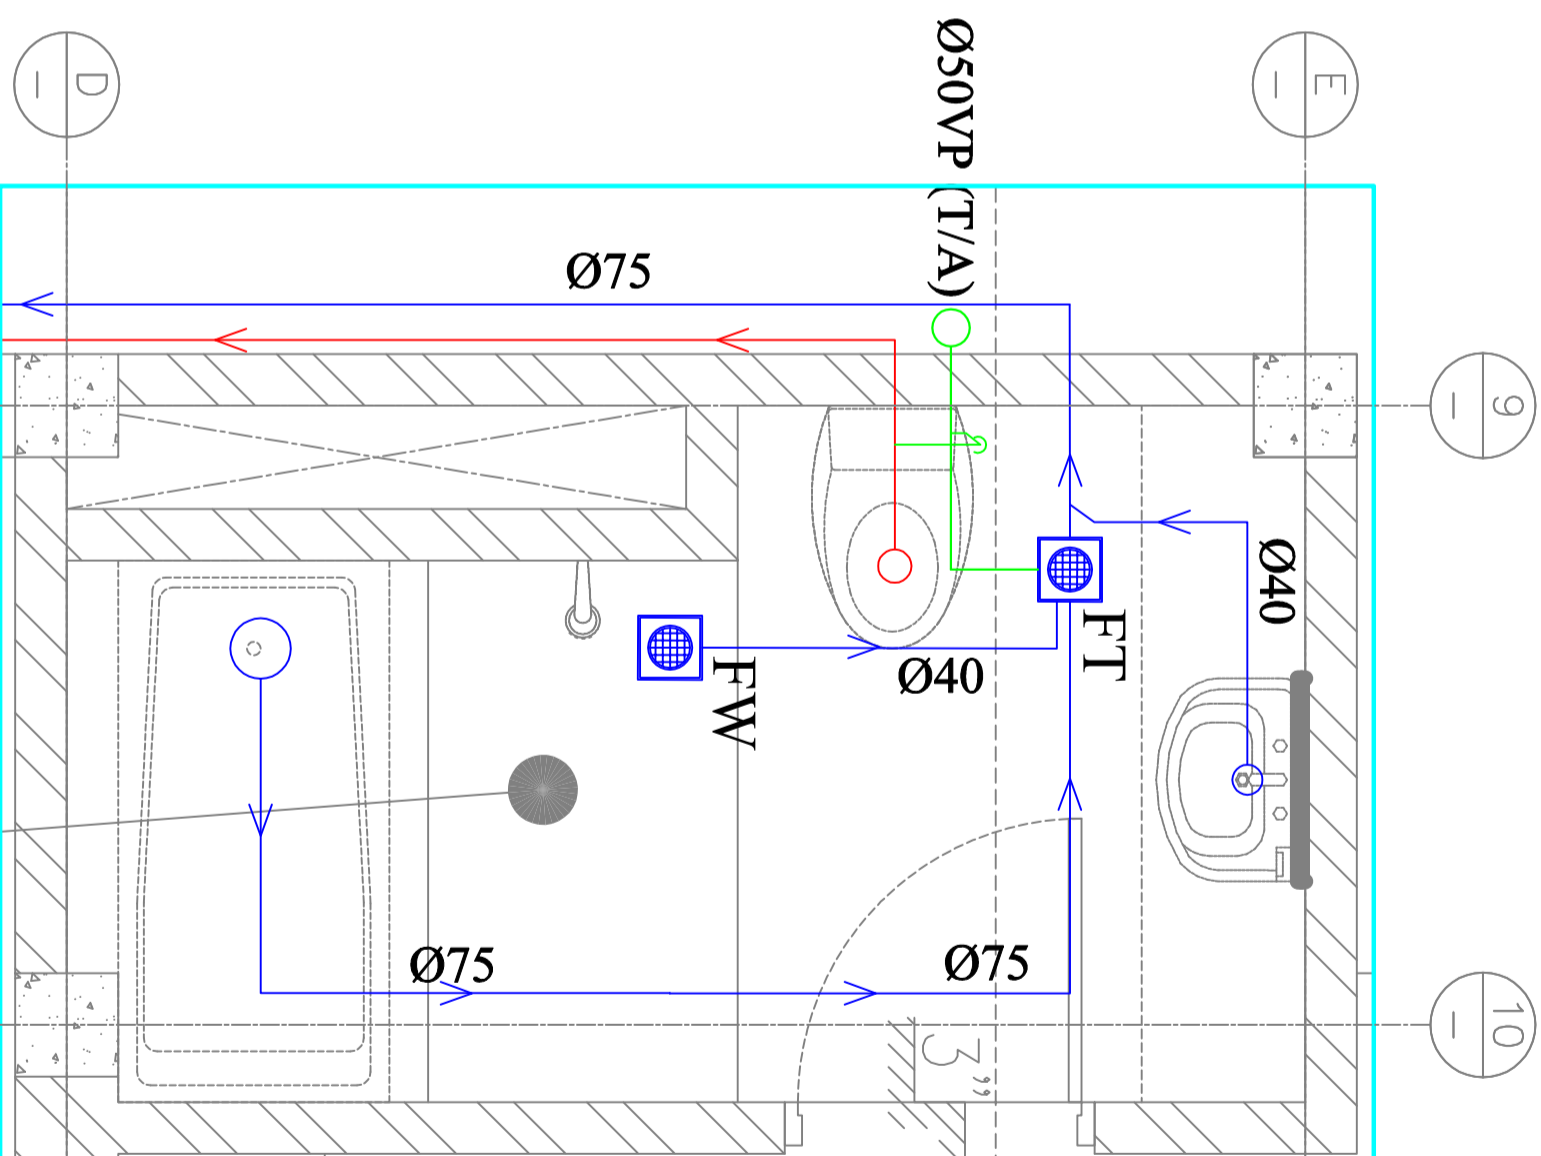

SANITARY LAYOUT PLAN (FIRST FLOOR)(DETAIL-C,D)

REVISION	DESCRIPTION	DATE
0	DESIGN DEVELOPMENT	3.4.2019

OWNER SIGNATURE
PROJECT NAME

2 STOREYS GUEST HOUSE

BLOCK NO. LOT NO.

LOCATION
NAY PYI TAW

DRAWING TITLE
SANITARY LAYOUT PLAN
(FIRST FLOOR)(DETAIL-C,D)

DRAWING NO. ASL - M&E - NPT - GH - SANITARY - 004	SCALE N/A	DATE /ISSUED 3.4.2019	REVISION 0
DRAWN BY EHHW	CHECK BY STAK		