

REVISION	DESCRIPTION	DATE
0	DESIGN DEVELOPMENT	3.4.2019

OWNER SIGNATURE
PROJECT NAME

2 STOREYS GUEST HOUSE

BLOCK NO. LOT NO.

LOCATION
NAY PYI TAW

DRAWING TITLE


SCHEMATIC DIAGRAM OF SANITARY SERVICE

DRAWING NO. ASL - M&E - NPT - GH - SANITARY - 005		
SCALE N/A	DATE/ISSUED 3.4.2019	REVISION 0
DRAWN BY EHHW	CHECK BY STAK	

M&E AND FIRE ENGINEER

ASL M&E Design & Calculation

Address NO 32, Same Lale Thar Yar Road, N Dagon
Contact phone 095115712, 09785115712

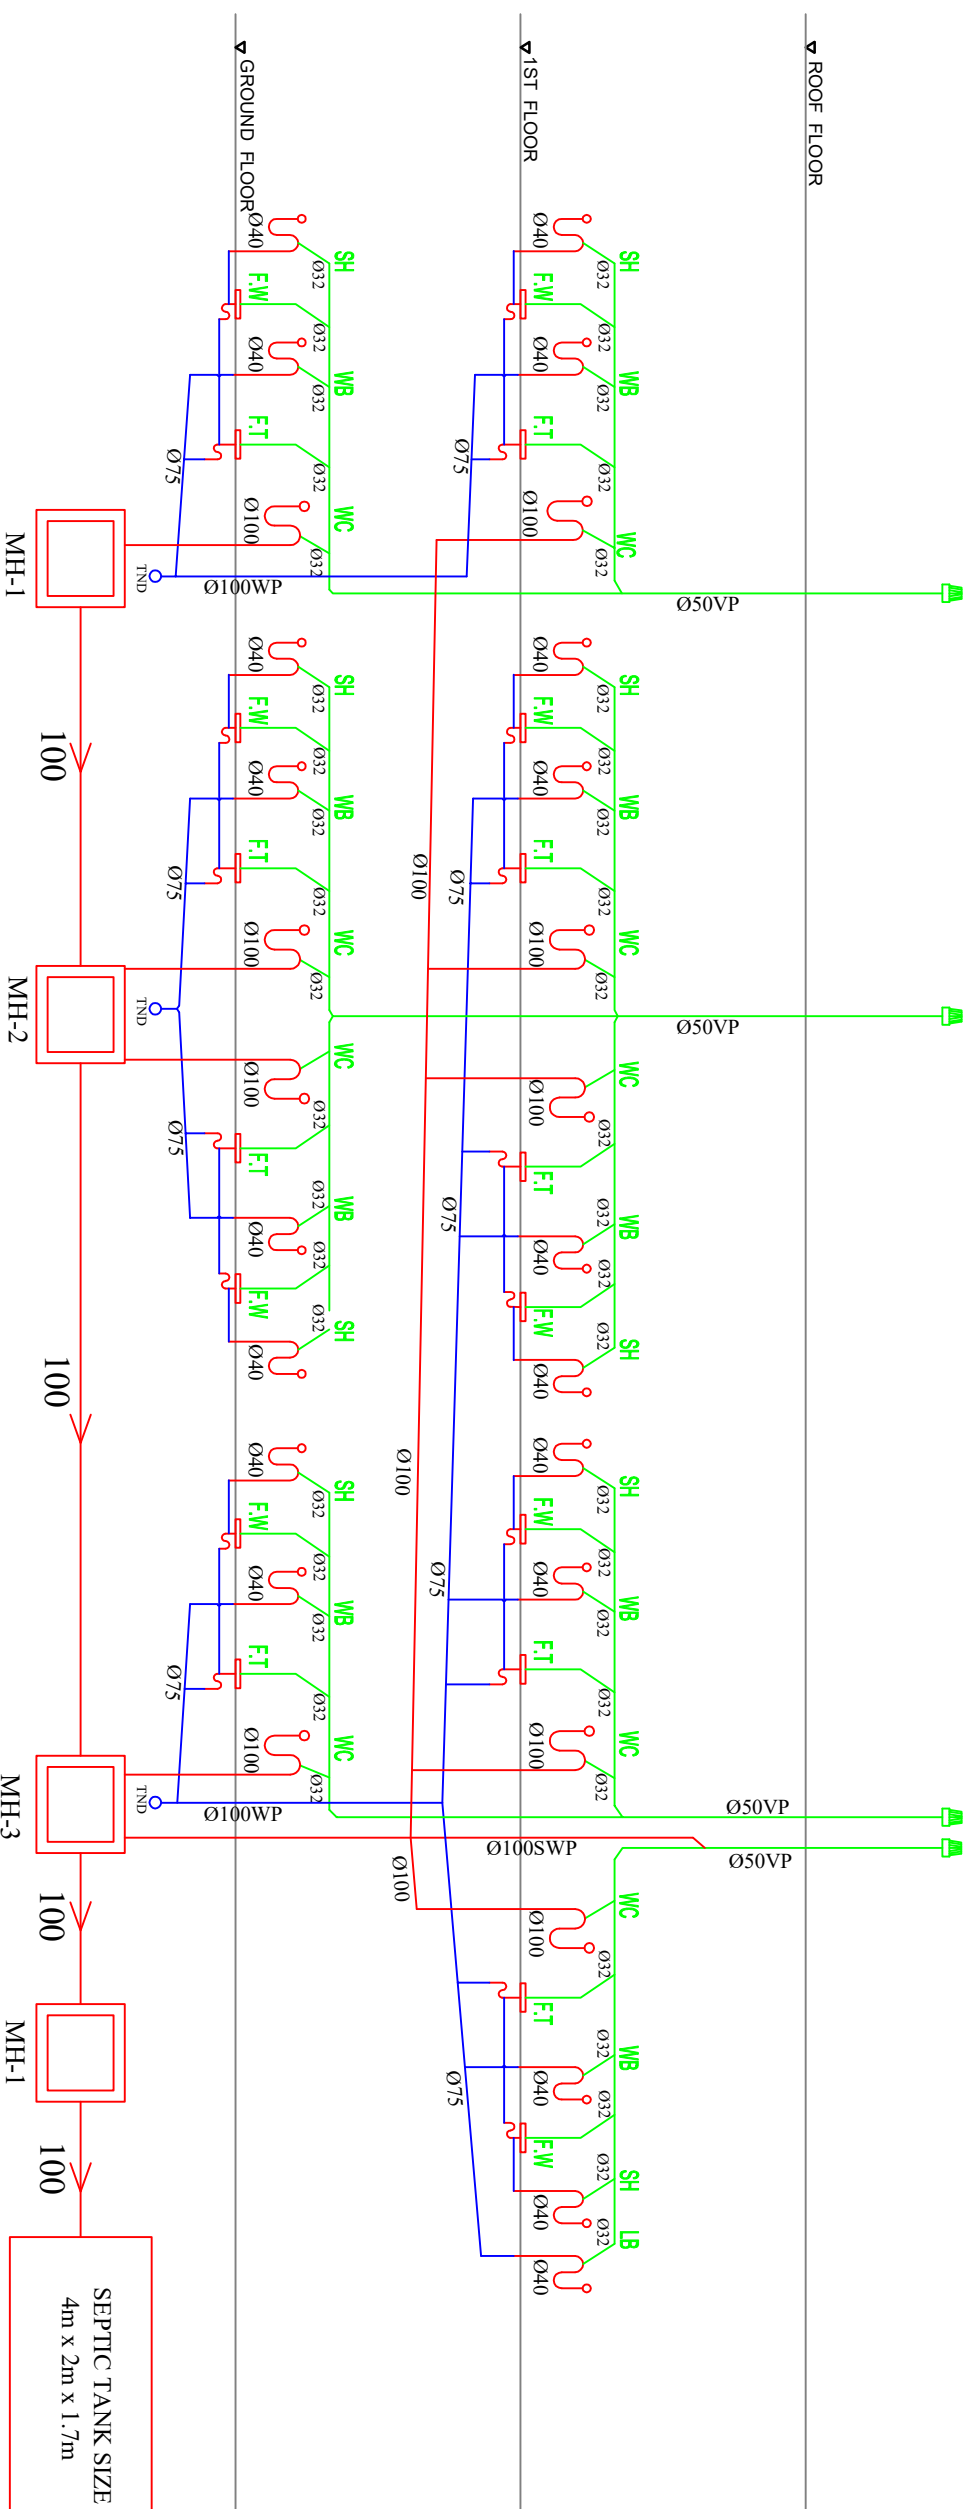

LEGENDS

SH	- Shower
WC	- Water Closet
WB	- Wash Basin
FT	- Floor Trap
Ø100 SWP	- Diameter 100 Soil Waste Pipe
Ø100 WP	- Diameter 100 Waste Pipe
Ø50 VP	- Diameter 50 Ventilation Pipe
	- Manhole
	- Vent Cap
TND	- To Nearest Drain

SCHEMATIC DIAGRAM OF SANITARY SERVICE